


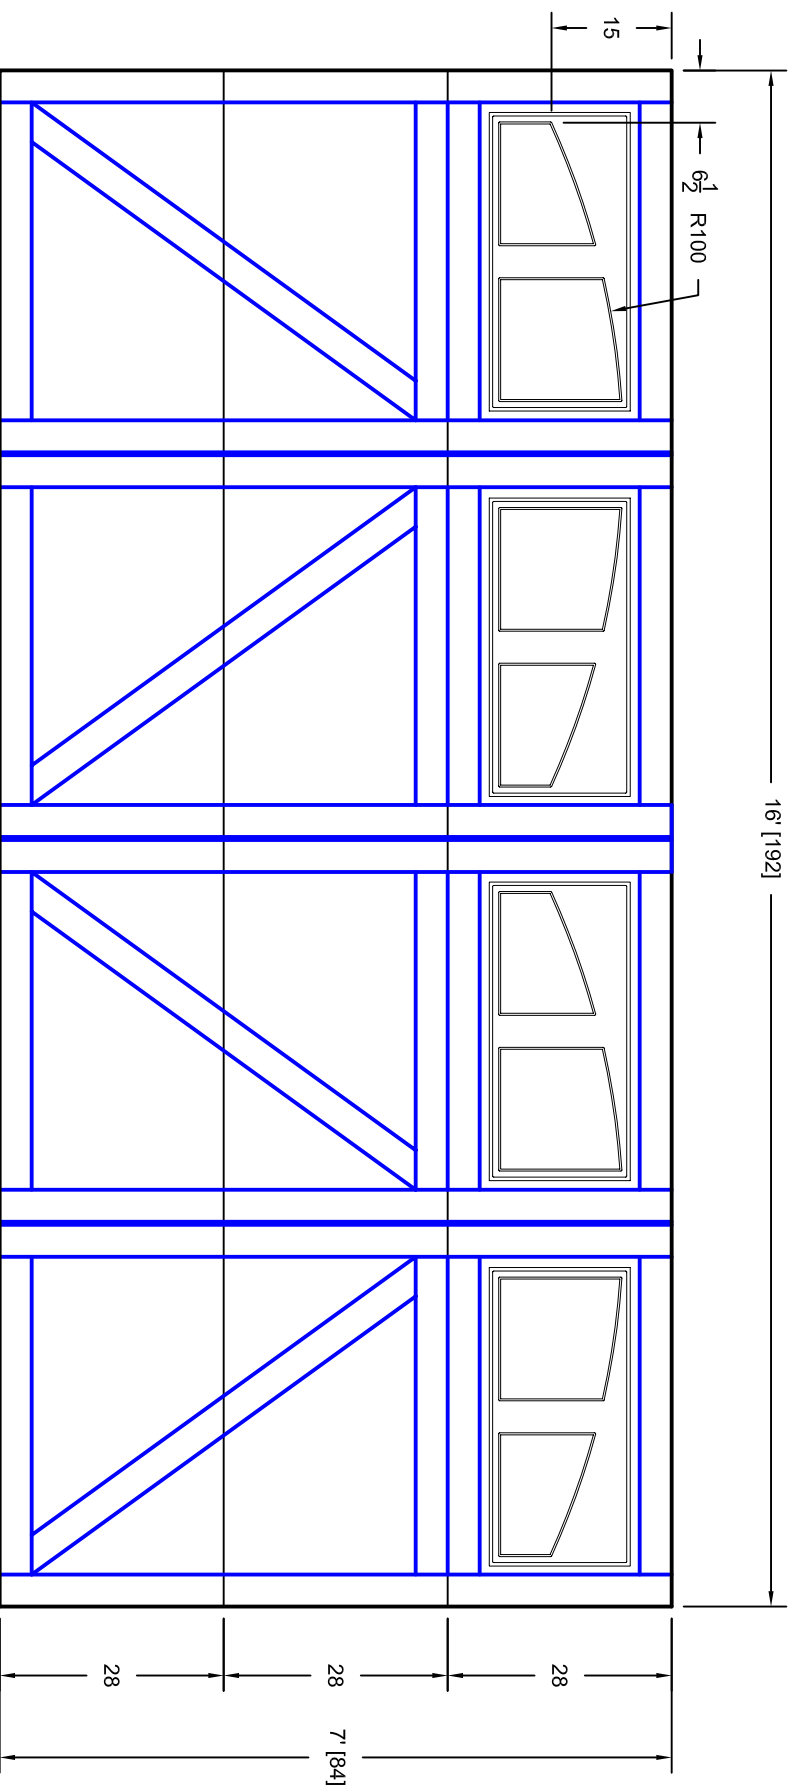

- Note:
1. Overlay board material: Steel.
 2. Arch material: Molded Polyurethane
 3. Overlay board width: 4 inches.
 4. Customer responsible to verify all field dimensions.



CUSTOMER APPROVAL REQUIRED FOR
MANUFACTURING

X _____

DRAWN BY	E Gebhard 01-05-05	TITLE	Bradford w / Madison Arch Door Lites		
CHECKED		DATE	B10 16' X 7'		
DATE		SIZE	A		
APPD		SCALE	A		
DATE		WT. ACT.	7B167010		
APPD		SHEET	A		
DATE		REV	A		
DATE		Unless Otherwise Specified	Dimensions are in Inches		
DATE		Tolerance on	Fractions Decimals Angles		
DATE		+/- 1/16	X.X +/- .03 +/- 0.5		
DATE		X.XX +/- .01	X.XXX +/- .005		
DATE		X.XXX +/- .005			



7255 S. KYRENE
SUITE #104
TEMPE, AZ 85283
480-705-6632
480-705-8497 fax
www.firstudt.com