


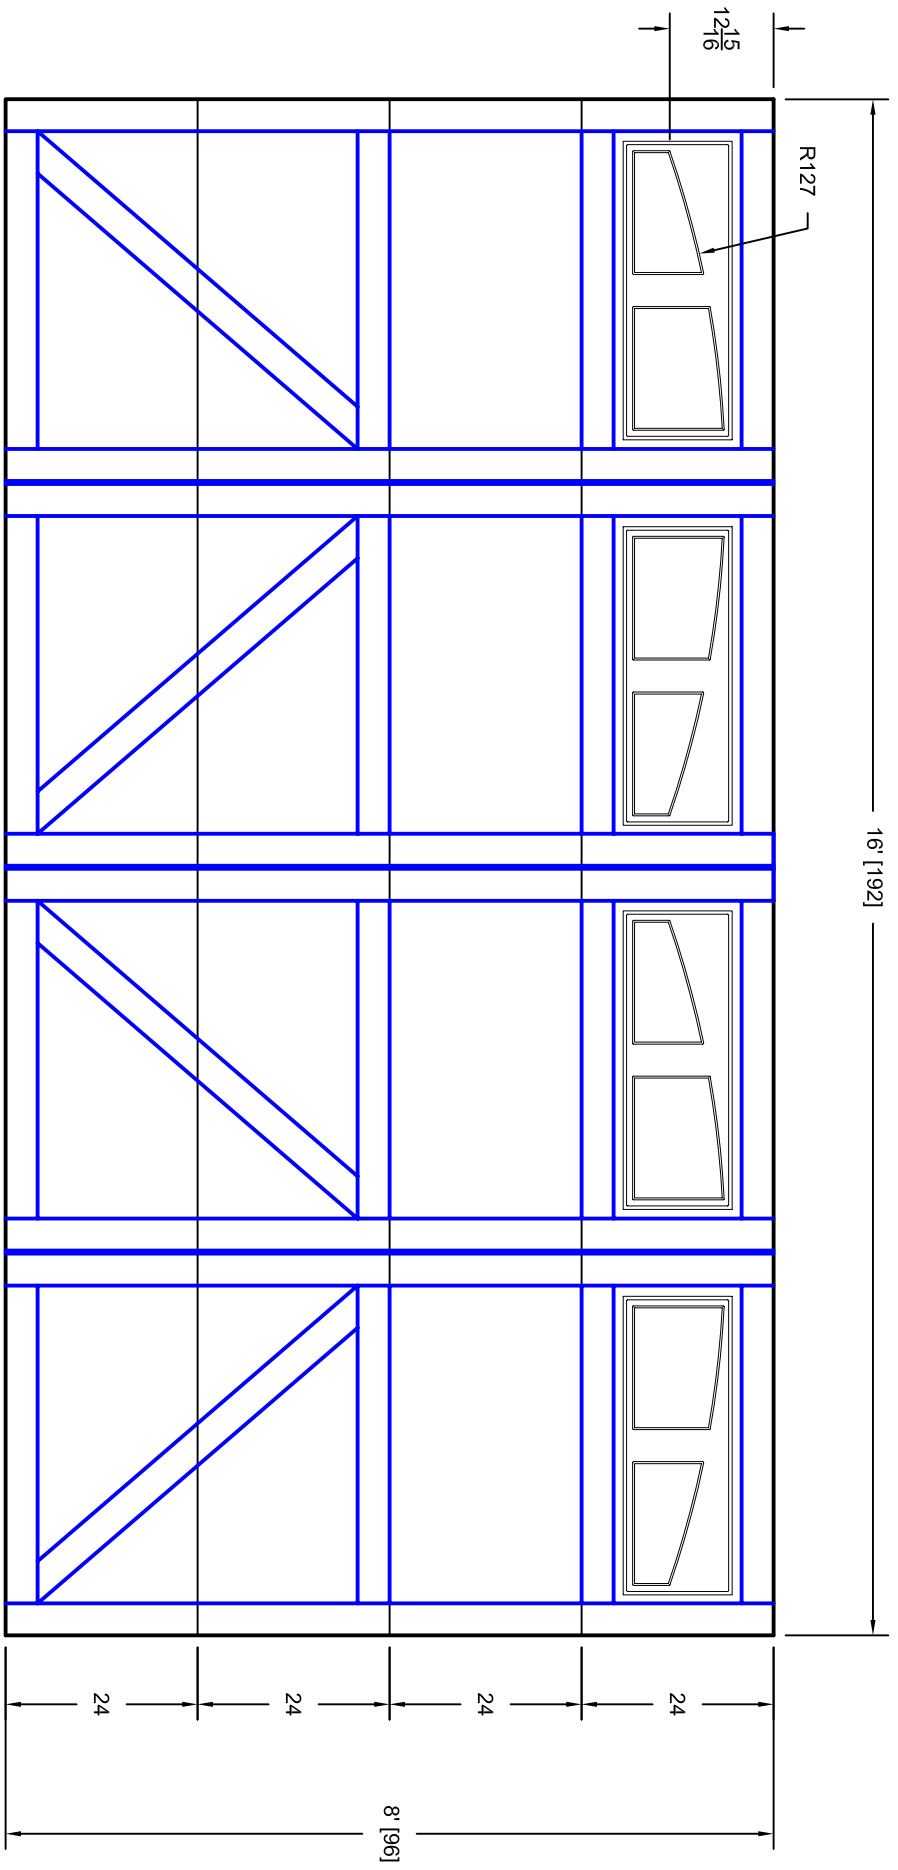

- Note:
1. Overlay board material: Steel.
 2. Arch material: Molded Polyurethane
 3. Overlay board width: 4 inches.
 4. Customer responsible to verify all field dimensions.



CUSTOMER APPROVAL REQUIRED FOR MANUFACTURING

X _____

DRAWN BY	E Gebhard 03-30-05	TITLE	Bradford w / Madison Arch Insert B10		
DATE CHECKED		SIZE	16' X 8'		
DATE		SCALE	A		
APPD DATE		WT. ACT.	7B168010		
APPD DATE		SHEET	A		
APPD DATE		REV	A		
Unless Otherwise Specified Dimensions are in Inches Tolerance on Fractions Decimals Angles +/- 1/16 X.X +/- .03 +/- 0.5 X.XX +/- .01 X.XXX +/- .005					
			7255 S. KYRENE SUITE #104 TEMPE, AZ 85283 480-705-6632 480-705-8497 fax www.firstudt.com		