


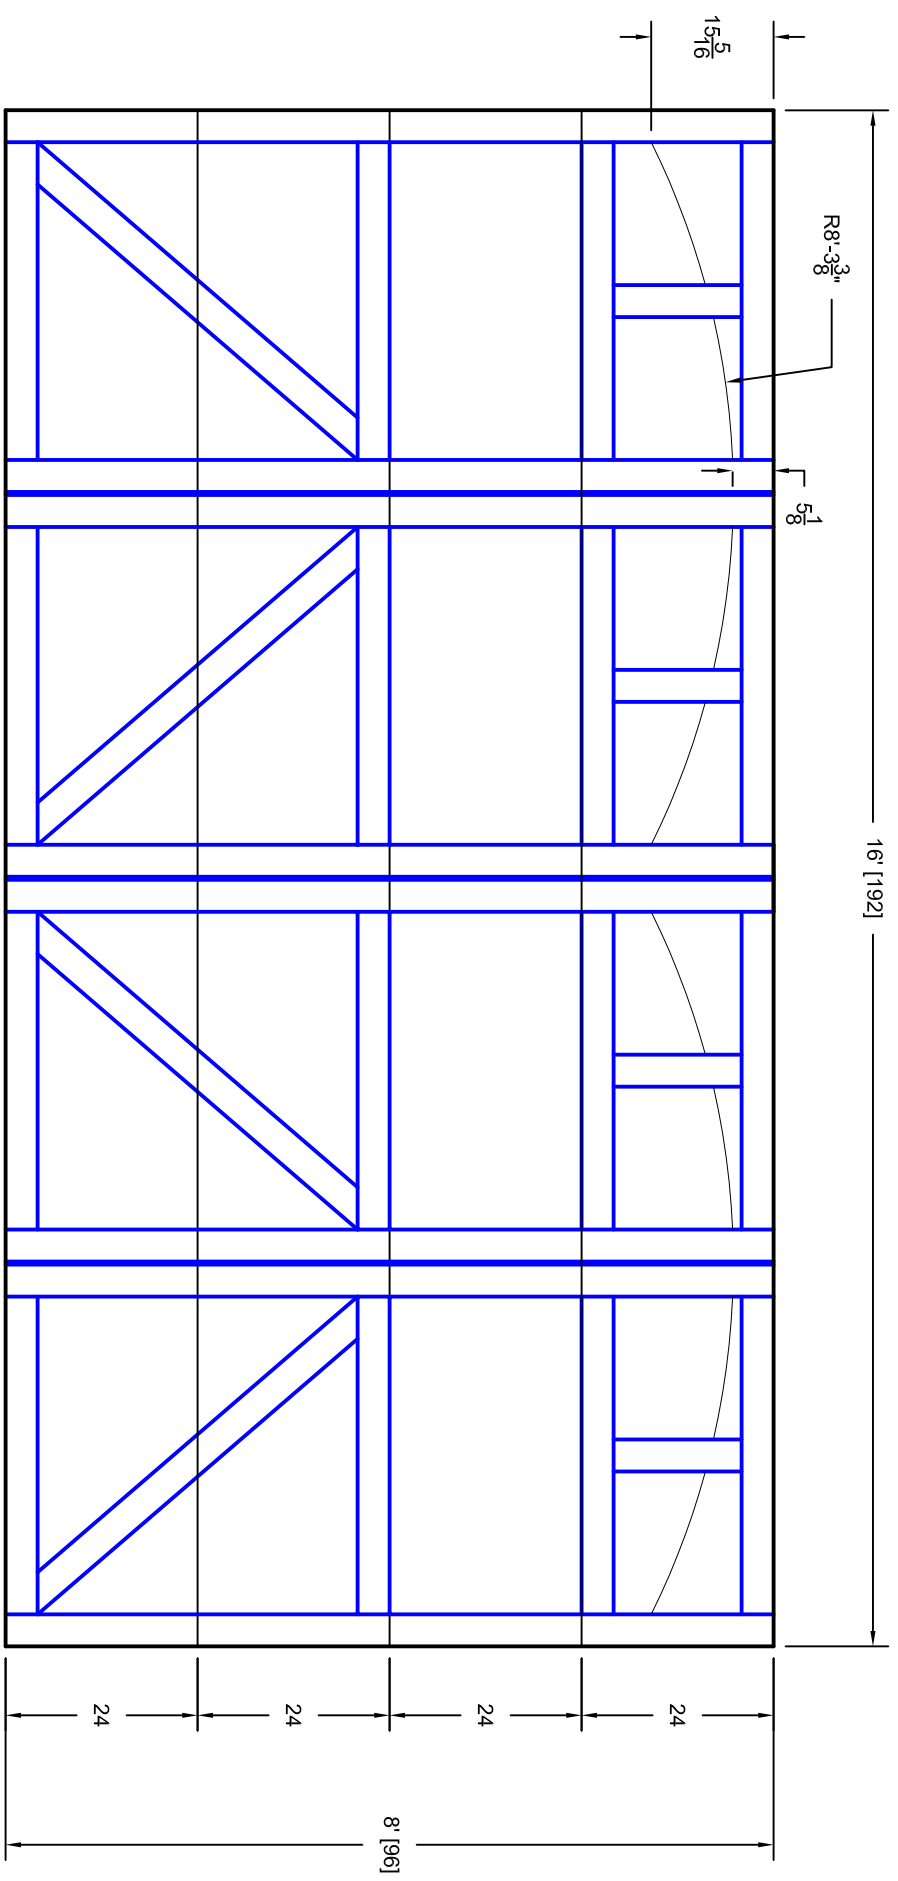

- Note:
1. Overlay board material: Steel.
 2. Arch material: Molded Polyurethane
 3. Overlay board width: 4 inches.
 4. Customer responsible to verify all field dimensions.



CUSTOMER APPROVAL REQUIRED FOR MANUFACTURING

X _____

DRAWN BY	E Gebhard 04-14-06	TITLE	Bradford w / Small Solid Arch B12		
DATE			16' X 8'		
CHECKED		SIZE	A	REV	A
DATE			7B168012		
APPD		SCALE	WT. ACT.	SHEET	
DATE					
APPD					
DATE					

Unless Otherwise Specified
Dimensions are in Inches

Tolerance on

Fractions	Decimals	Angles
+/- 1/16	X.X +/- .03	+/- 0.5
	X.XX +/- .01	
	X.XXX +/- .005	

7255 S. KYRENE
SUITE #104
TEMPE, AZ 85283
480-705-6632
480-705-8497 fax
www.firstudt.com