


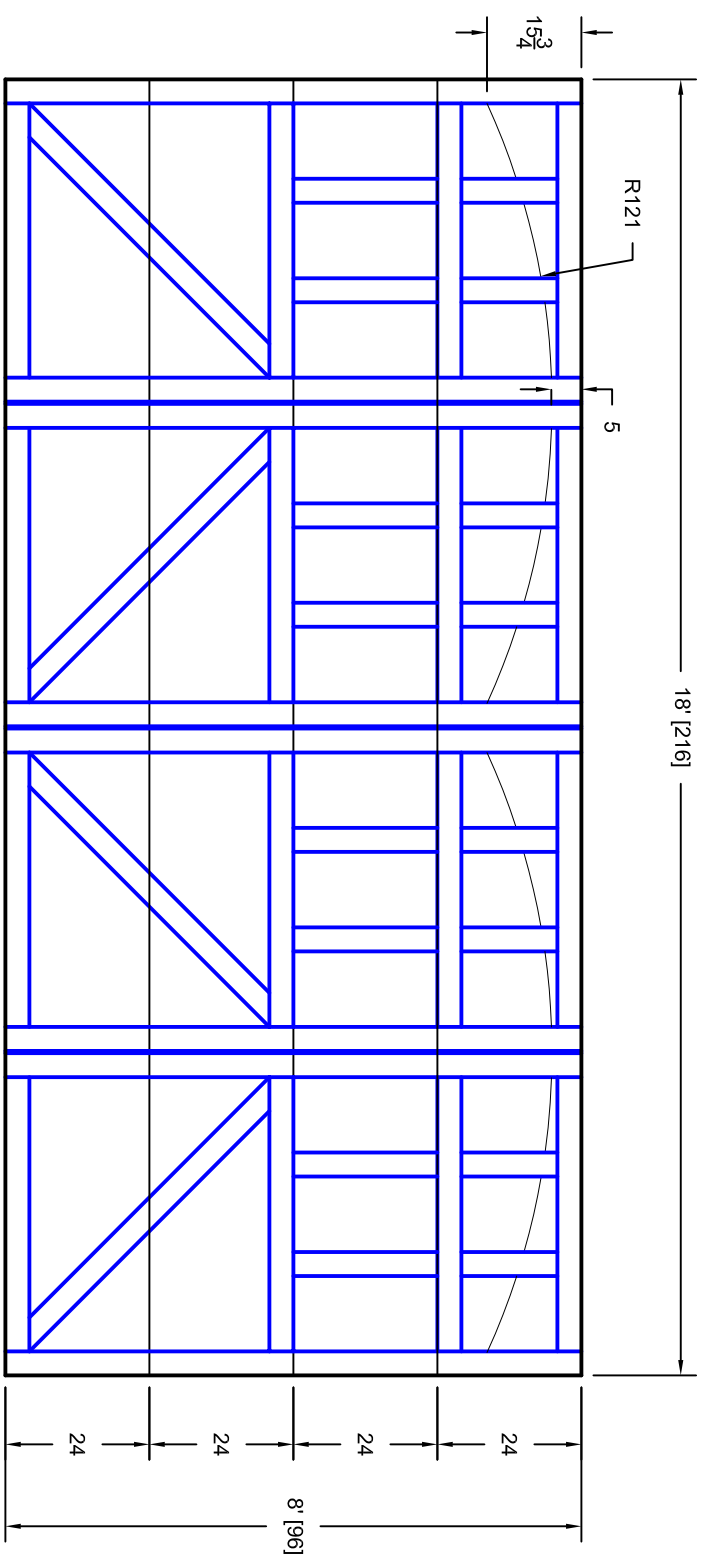

- Note:
1. Overlay board material: Steel.
 2. Arch material: Molded Polyurethane
 3. Overlay board width: 4 inches.
 4. Customer responsible to verify all field dimensions.



CUSTOMER APPROVAL REQUIRED FOR
MANUFACTURING

X _____

DRAWN BY	E Gebhard 01-05-05	TITLE	Bradford w / Colonial Solid Arch Top		
CHECKED			B13 18' X 8'		
DATE		SIZE	A		
APPD		SCALE	WT. ACT.		
DATE		REV	A		
APPD			7B188013		
DATE			SHEET		
APPD					
DATE					

Unless Otherwise Specified	
Dimensions are in Inches	
Tolerance on	
Fractions	Decimals
Angles	
+/- 1/16	X.XX +/- .03
X.XXX +/- .005	X.XX +/- .01
	+/- 0.5

1ST	7255 S. KYRENE
UNITED DOOR	SUITE #104
TECHNOLOGIES	TEMPE, AZ 85283
	480-705-6632
	480-705-8497 fax
	www.firstudt.com