


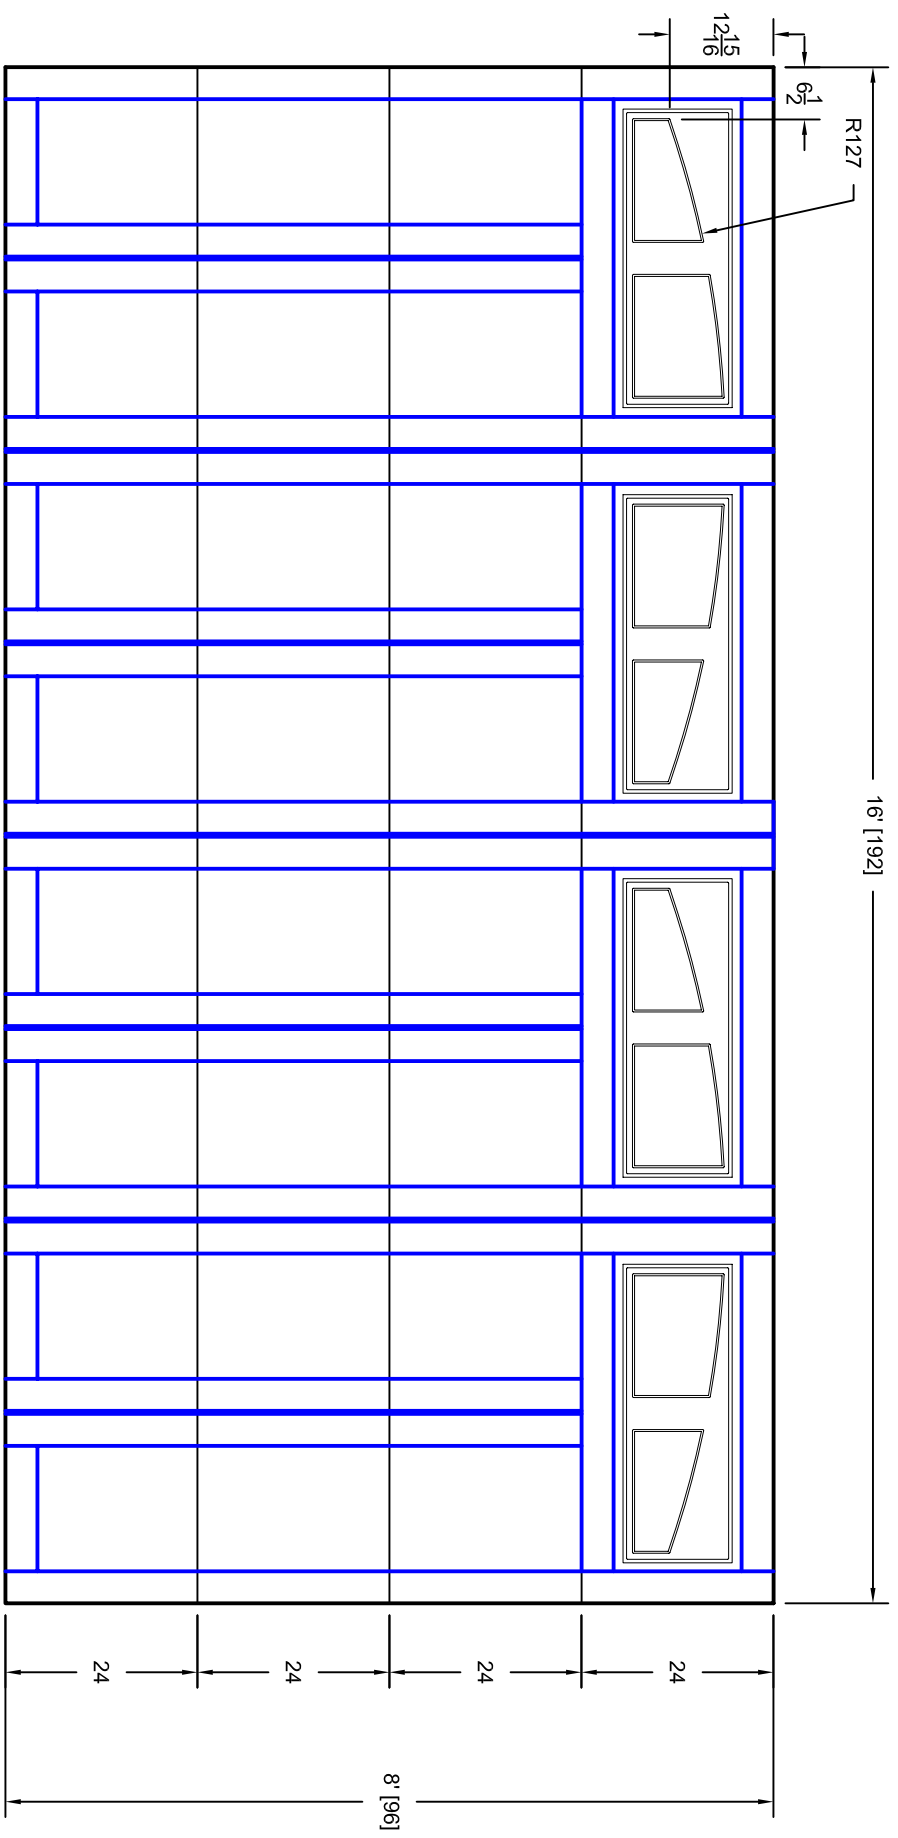

- Note:
1. Overlay board material: Steel.
  2. Arch material: Molded Polyurethane
  3. Overlay board width: 4 inches.
  4. Customer responsible to verify all field dimensions.



CUSTOMER APPROVAL REQUIRED FOR MANUFACTURING

X \_\_\_\_\_

DRAWN BY	E Gebhard 05-05-06	TITLE	Cascade w / Madison Arch Door		
CHECKED			Lites C10 16' X 8'		
DATE		SIZE	A	REV	A
APPD		SCALE	A	WT. ACT.	SHEET
DATE					
APPD					
DATE					

Unless Otherwise Specified Dimensions are in Inches		
Fractions	Decimals	Angles
+/- 1/16	XX +/- .03	+/- 0.5
	XXX +/- .01	
	XXXX +/- .005	

<b>1ST</b> UNITED DOOR TECHNOLOGIES	7255 S. KYRENE SUITE #104
<b>UDT</b>	TEMPE, AZ 85283
	480-705-6632
	480-705-8497 fax
	www.firstudt.com