

4

3

2

1


D

C


B

A

REVISIONS			
REV	DESCRIPTION	DATE	APPROVED

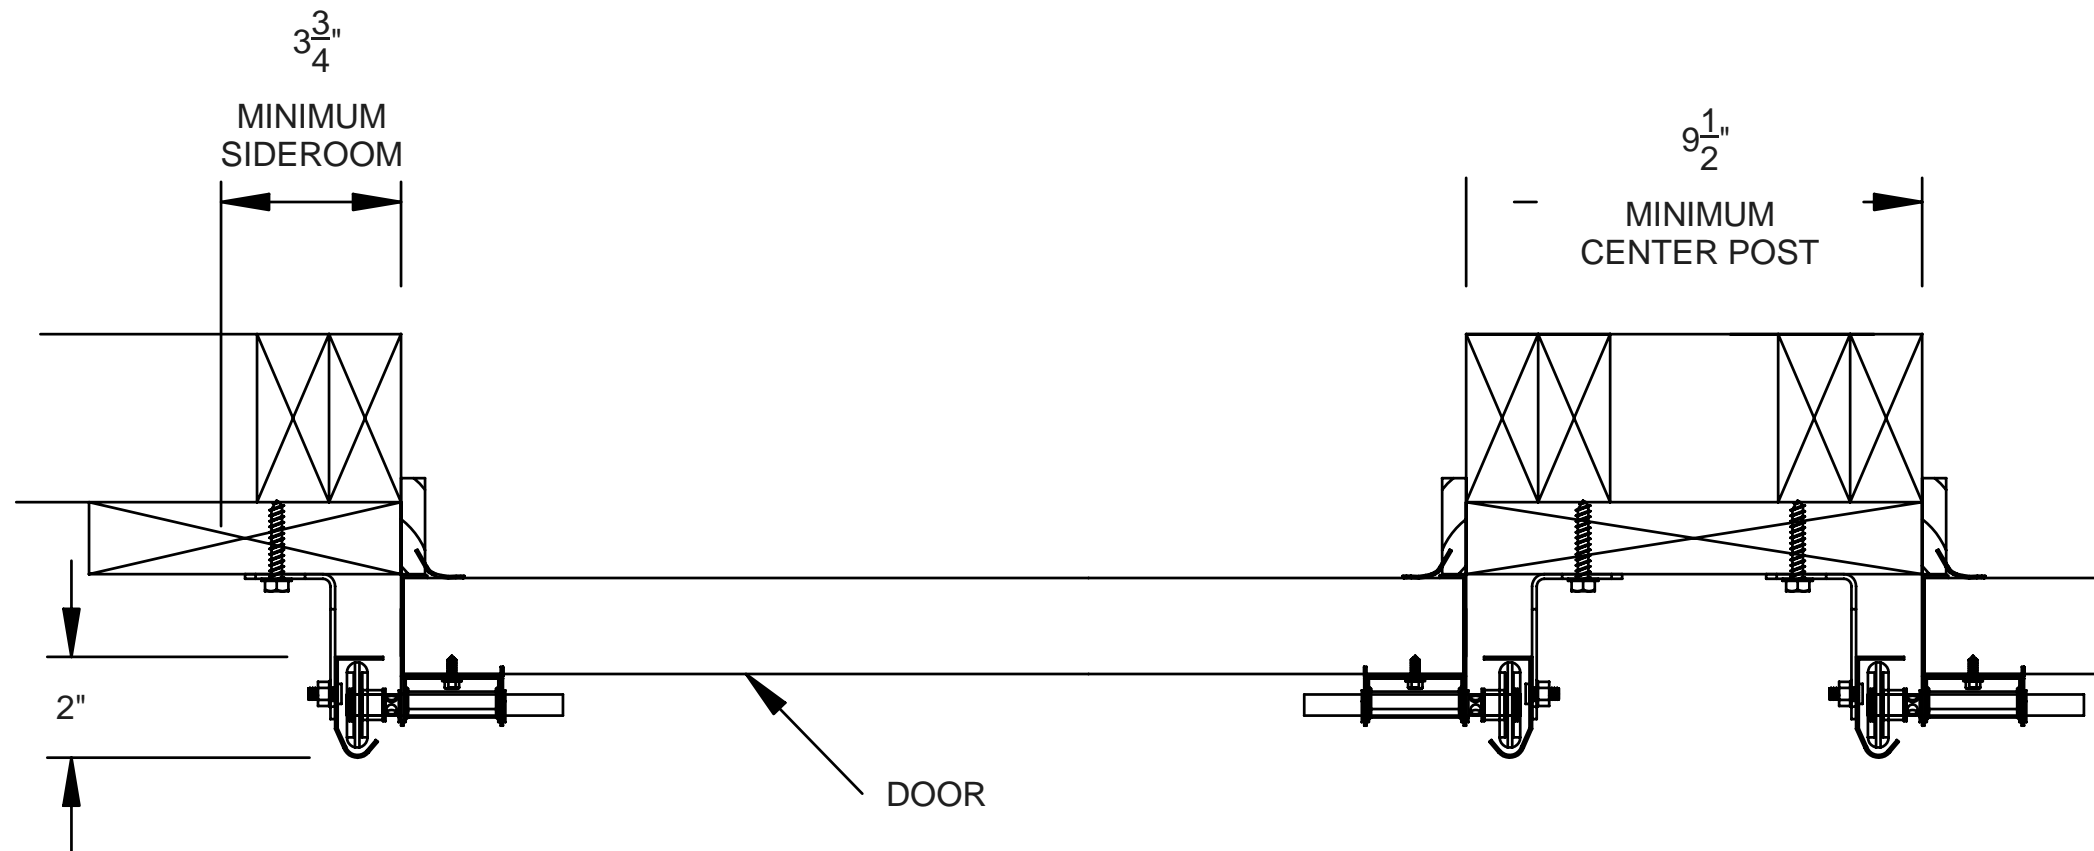

**RESIDENTIAL BRACKET MOUNT
TO WOOD JAMB DETAIL**

<p>THIS DRAWING AND THE INFORMATION THEREIN IS THE PROPERTY OF UNITED DOOR TECHNOLOGIES AND IS CONSIDERED PROPRIETARY AND CONFIDENTIAL TO UNITED DOOR TECHNOLOGIES. REPRODUCTION OR DISCLOSURE OF ANY PART OF THIS DRAWING OR INFORMATION THEREIN AND THE USE THEREOF FOR MAKING OTHER DRAWINGS OR FOR MAKING APPARATUS THEREFROM ARE PROHIBITED WITHOUT PRIOR SPECIFIC WRITTEN CONSENT OF UNITED DOOR TECHNOLOGIES.</p>	DRAWN BY DATE	E Gebhard 10/31/2005	 <p>7255 S. KYRENE DR. SUITE #104 TEMPE, AZ 85283 480-705-6632 480-705-8497 WWW.FIRSTUDT.COM</p>
	CHECKED DATE		
	APPD DATE		
	APPD DATE		
<p>UNLESS OTHERWISE SPECIFIED DIMENSIONS ARE IN INCHES</p>		TOLERANCES ON	TITLE
FRACTIONS	.X +/- .03	ANGLES	Residential Jamb Detail
+/- 1/32	.XX +/- .01	+/- 1 deg	SIZE
	.XXX +/- .005		B 200040
			SCALE:
			WT. ACT.
			SHEET: 1 of 1
			REV
			-